




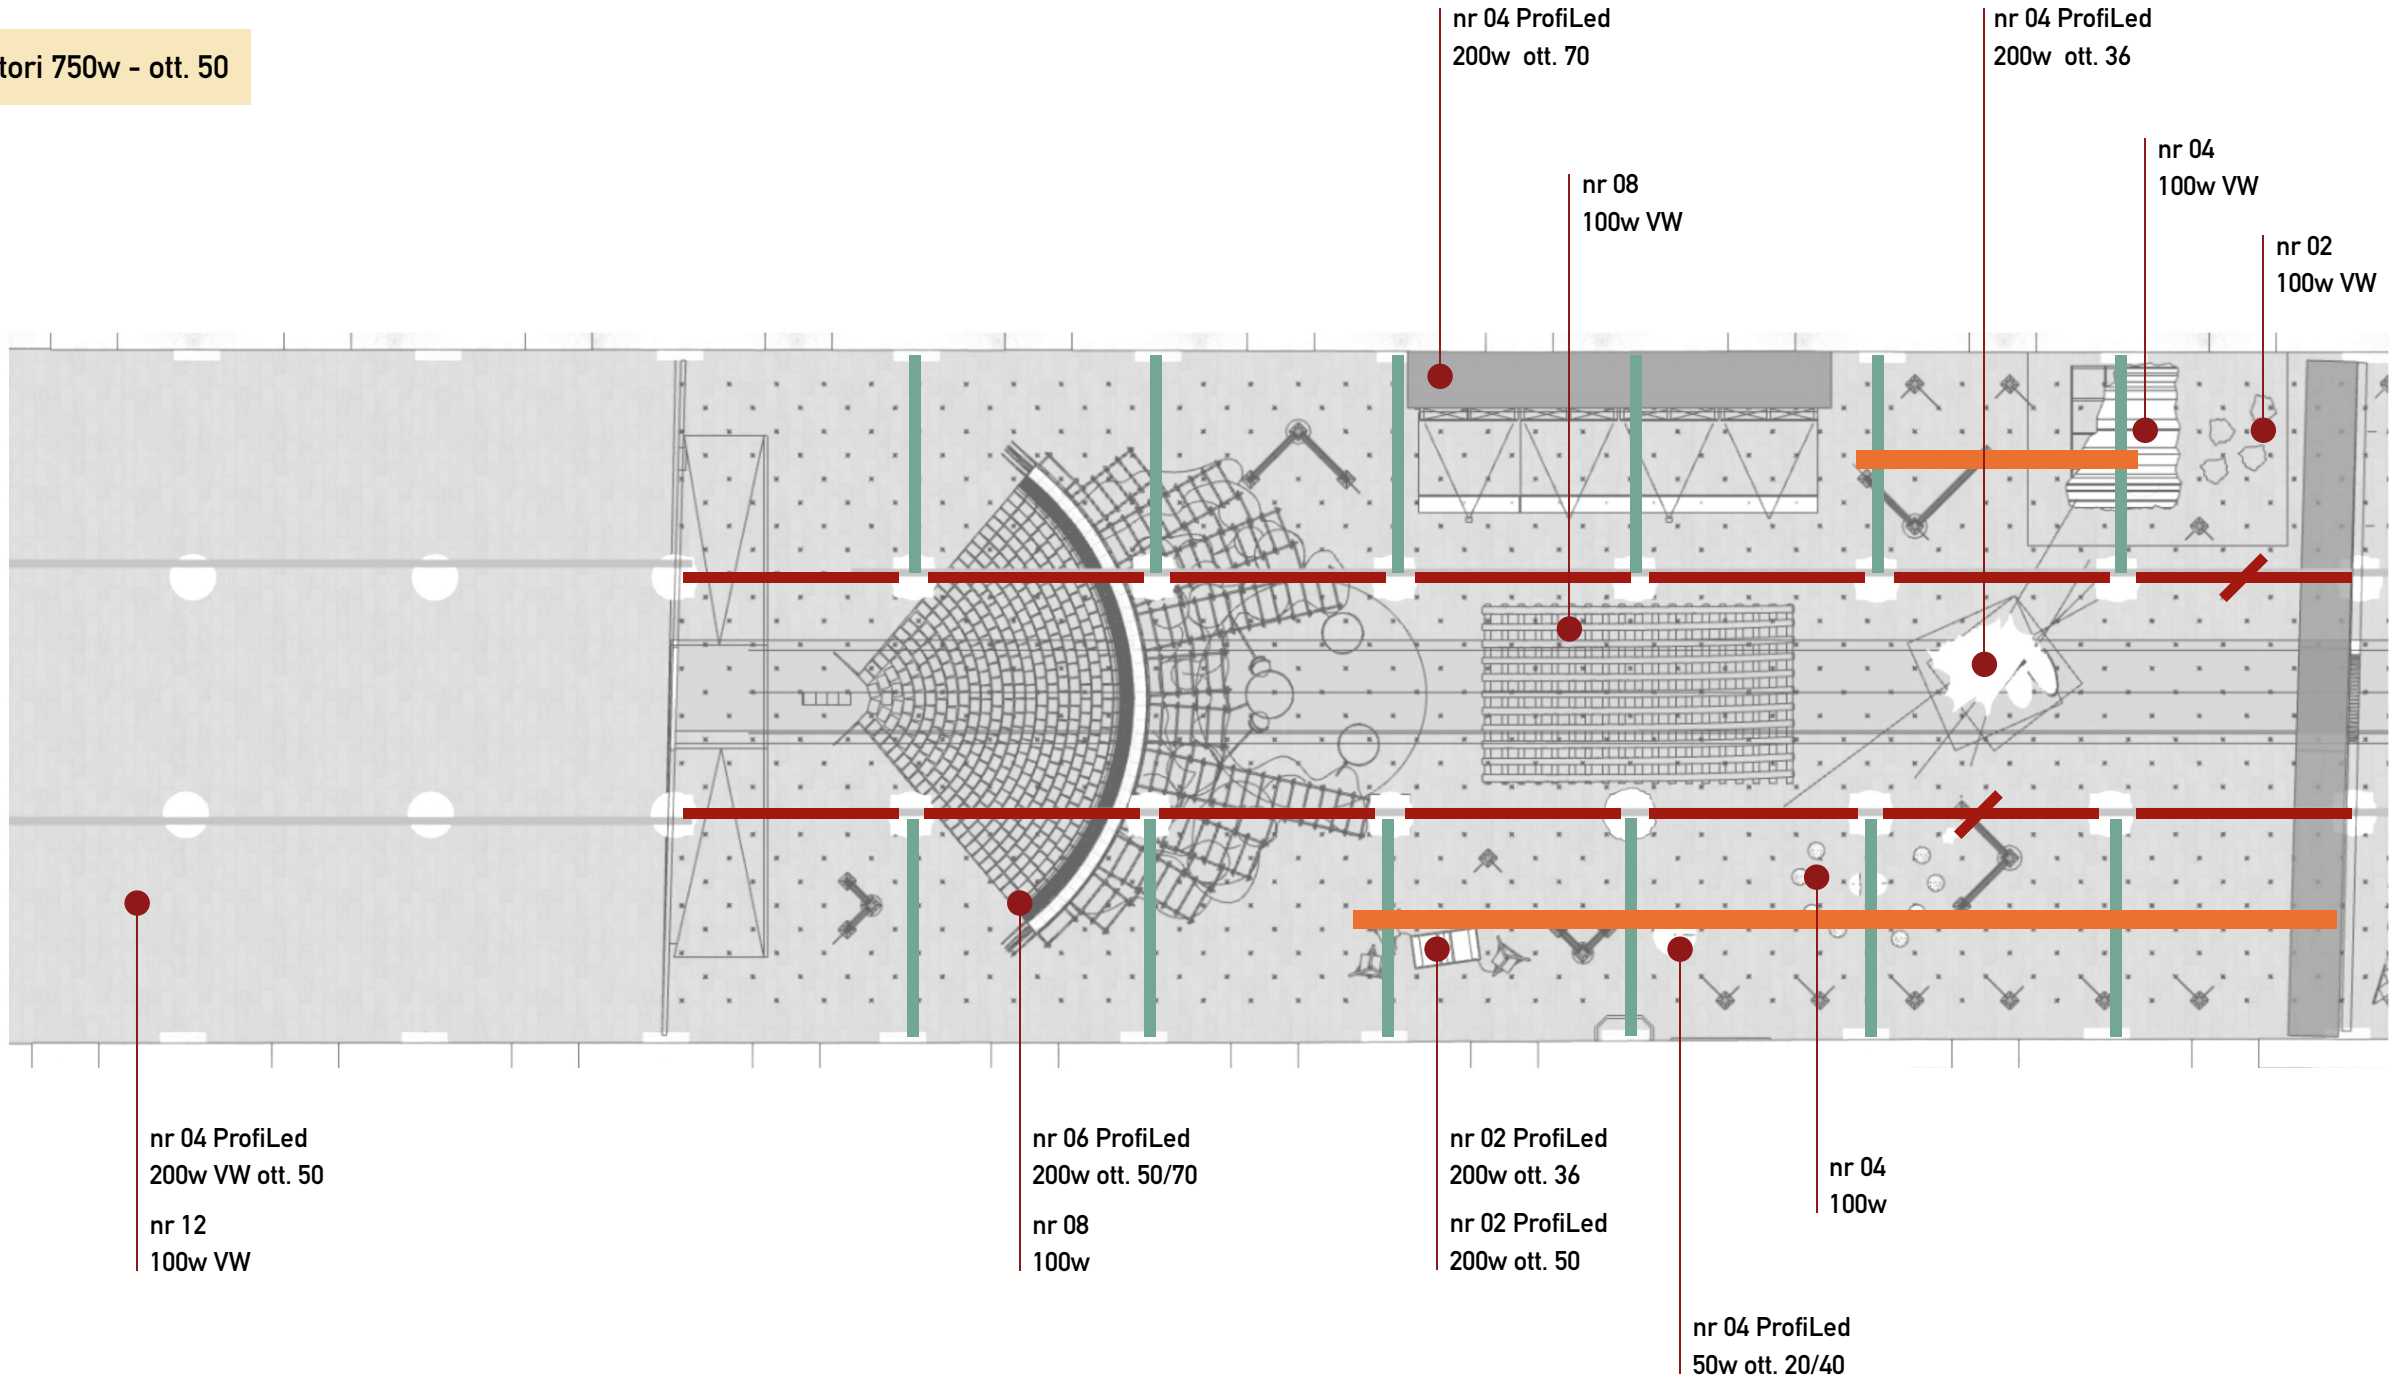







Intro/Layout Proposal with Display

- nr 07  Asta quadra l: 6 mt, sez 50x50mm sp. 2mm, color nero
-  Truss QX30
-  Binario l: 4 mt, colore bianco
- nr 02  Binario l: 4 mt, colore bianco
DA INSTALLARE
- nr 12  Ganasce, colore nero


sala 2 - Z: nr 11 Sagomatori 750w - ott. 50








Natural/Layout Proposal with Display

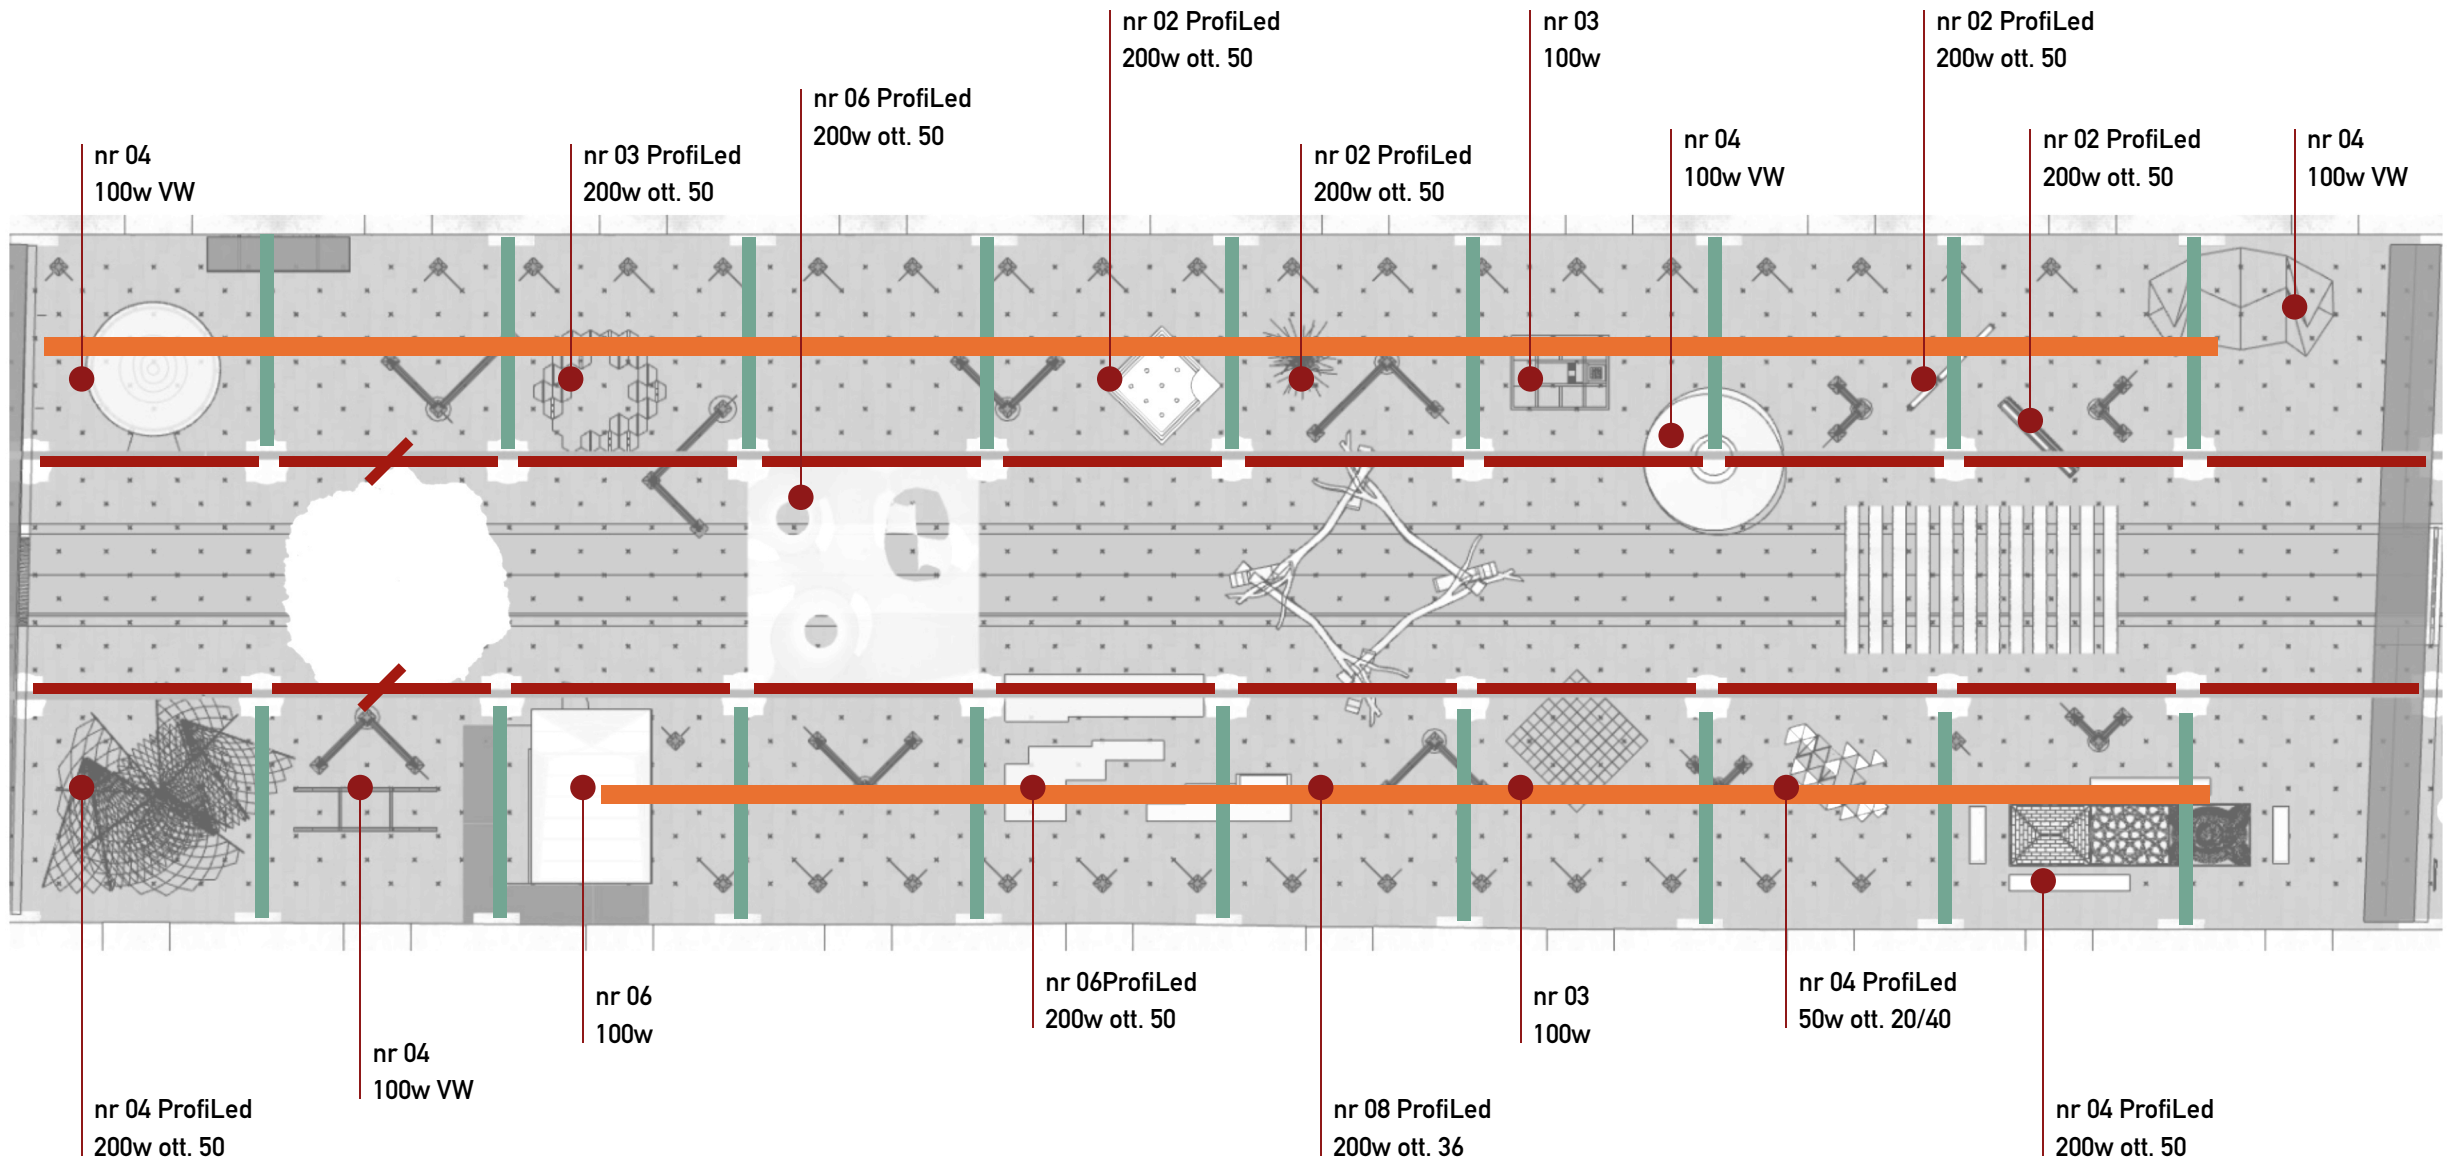- nr 20  Asta quadra l. 6 mt, sez 50x50mm sp. 2mm, colore nero
-  Truss QX30
-  Binario l. 4 mt, colore bianco
- nr 02  Binario l. 4 mt, colore bianco
DA INSTALLARE
- nr 16  Ganasce, colore nero

Z: nr 30 Sagomatori 750w - ott. 50




Artificial/Layout Proposal with Display

- | | | |
|-----------------|---|---|
| nr 17 |  | Asta quadra l: 6 mt, sez 50x50mm sp. 2mm, color nero |
| |  | Truss QX30 |
| |  | Binario l: 4 mt, colore bianco |
| nr 10 |  | Binario l: 4 mt, colore bianco
DA INSTALLARE |
| nr 18
(5+13) |  | Ganasce, colore nero |

sala 5 - Z: nr 12 Sagomatori 750w - ott. 50

sala 6 - Z: nr 21 Sagomatori 750w - ott. 50

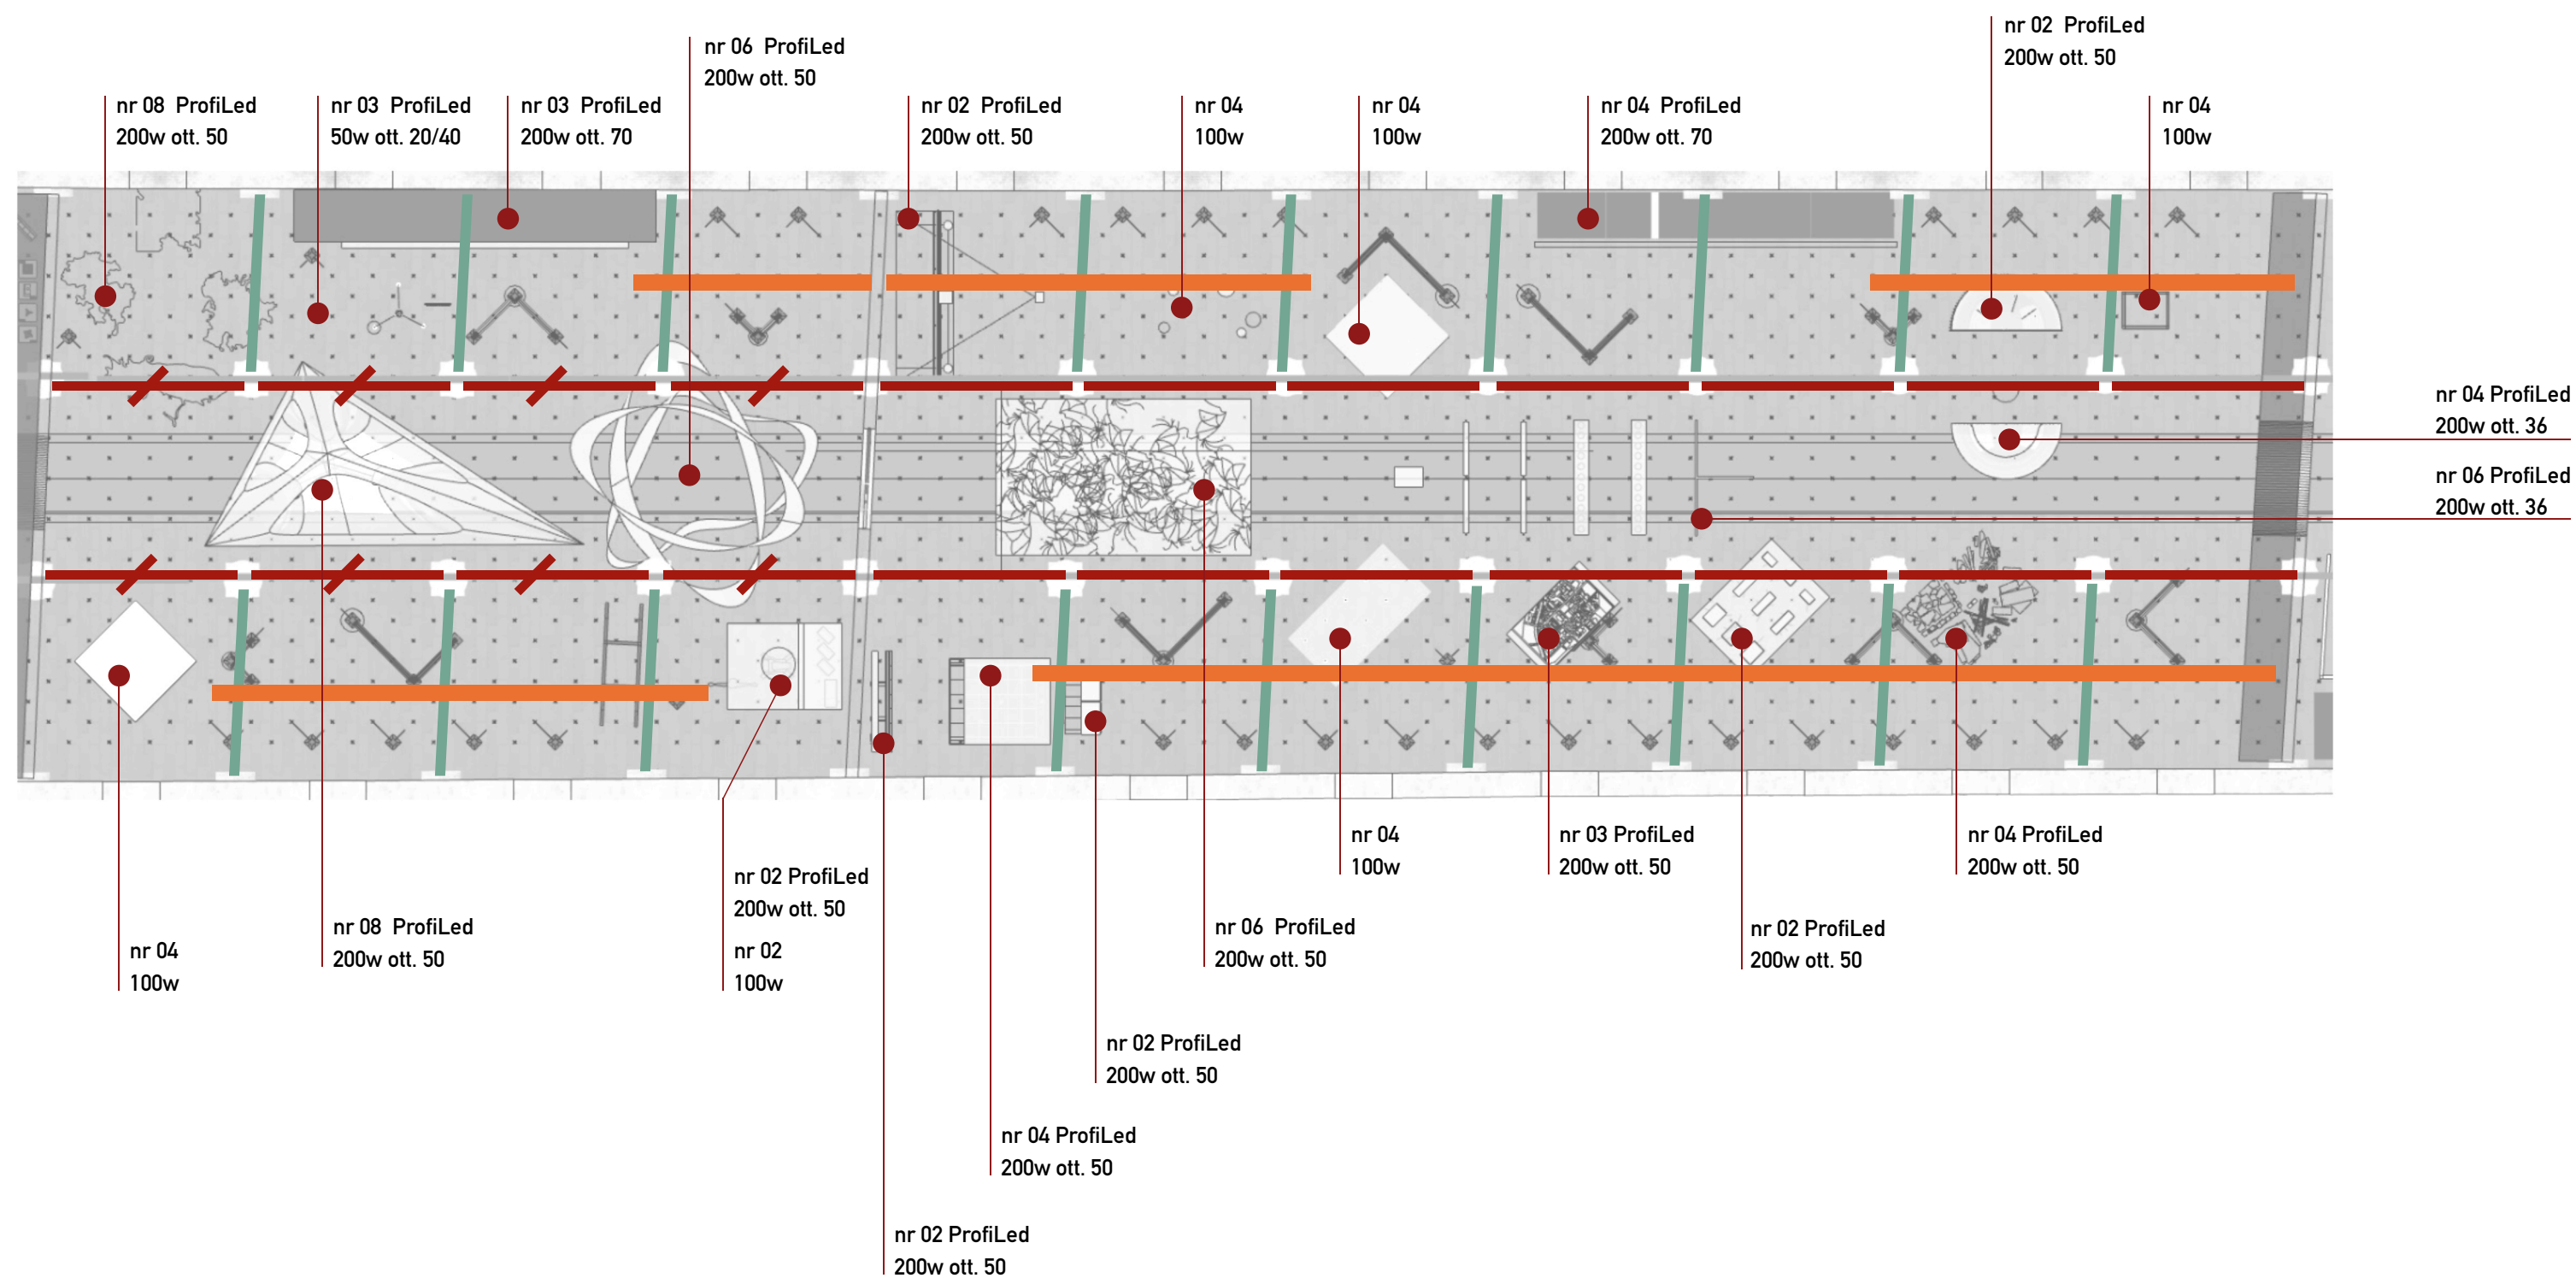

Collective/Layout Proposal with Display

- nr 14 Asta quadra l: 6 mt, sez 50x50mm sp. 2mm, color nero
- Truss QX30
- Binario l: 4 mt, colore bianco
- nr 02 ~~Binario l: 4 mt, colore bianco~~
DA INSTALLARE
- nr 12 Ganasce, colore nero

Z: nr 24 Sagomatori 750w - ott. 50

